


2+330 - 2+397

MOBILGÁT ALAPOZÁSÁNAK CSOMÓPONTI RÉSZLETE

m.Bf.: 103,47 - 103,46 m = +0,00

m=1:25

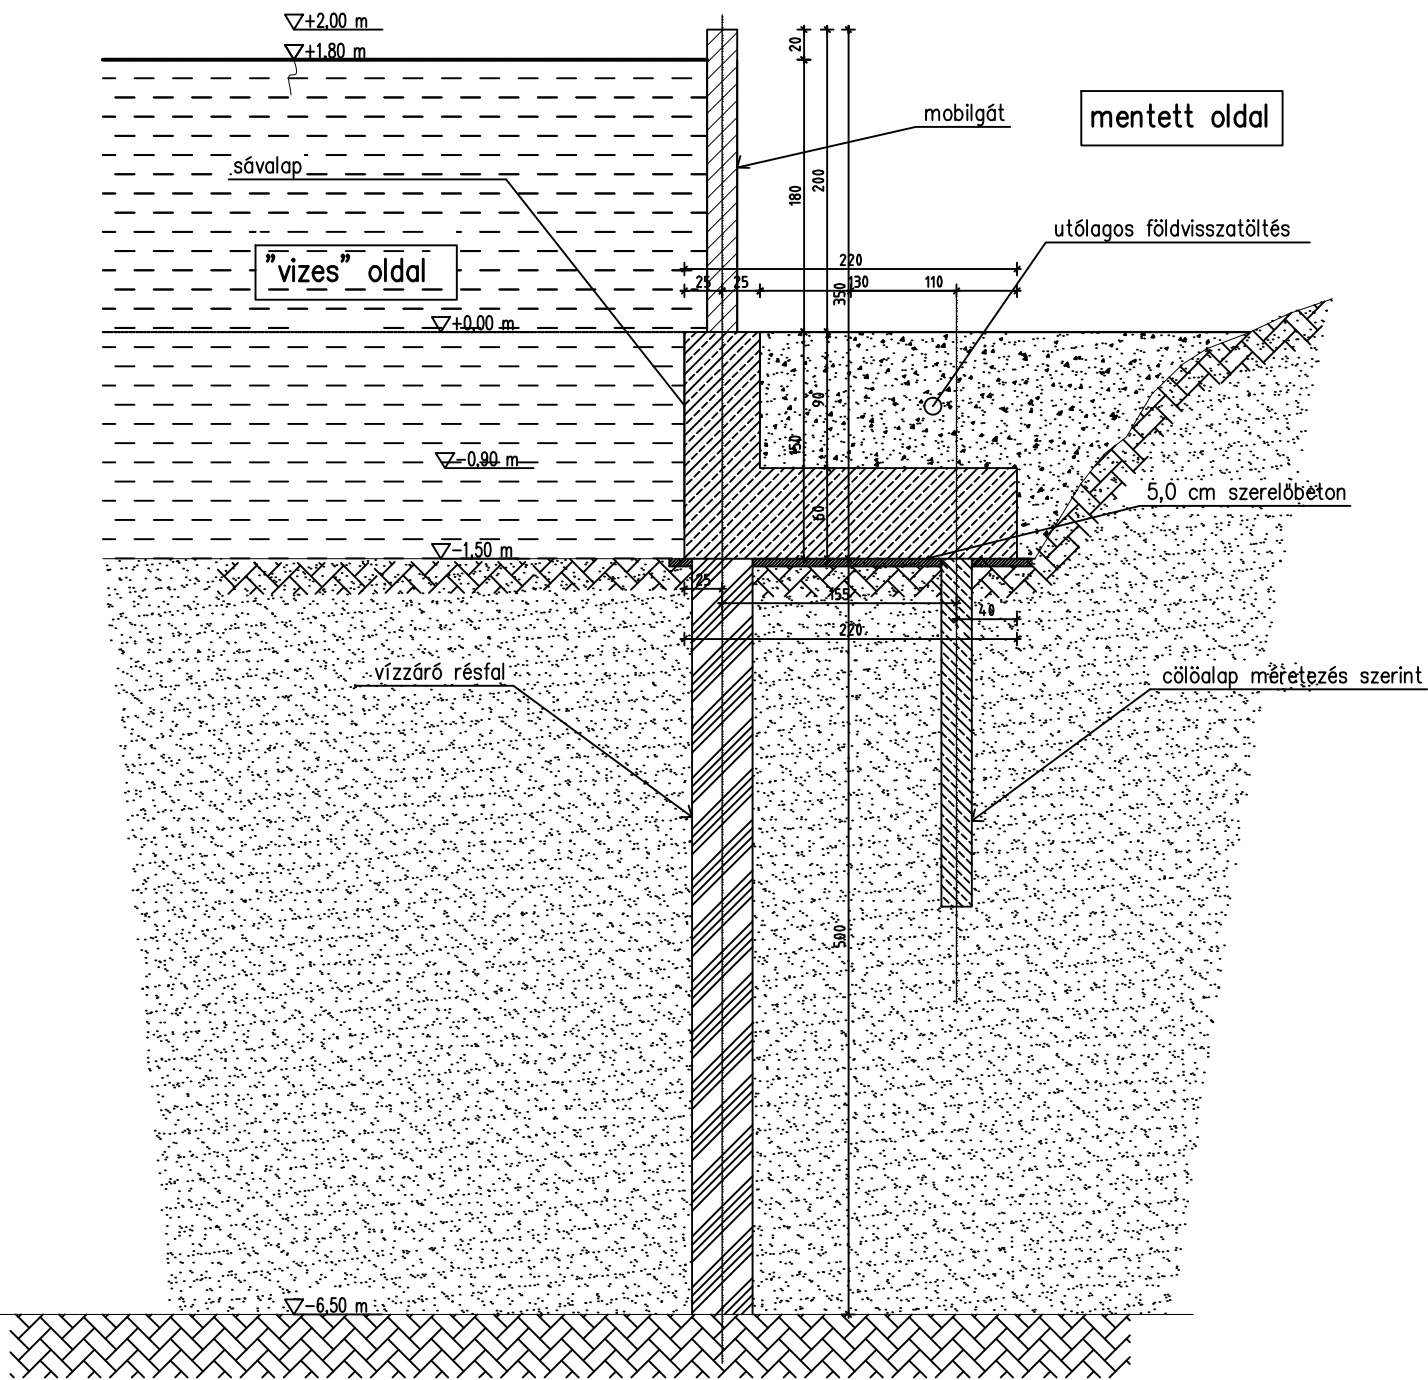

Felülnézet M=1:25

